


LOWER GROUND FLOOR

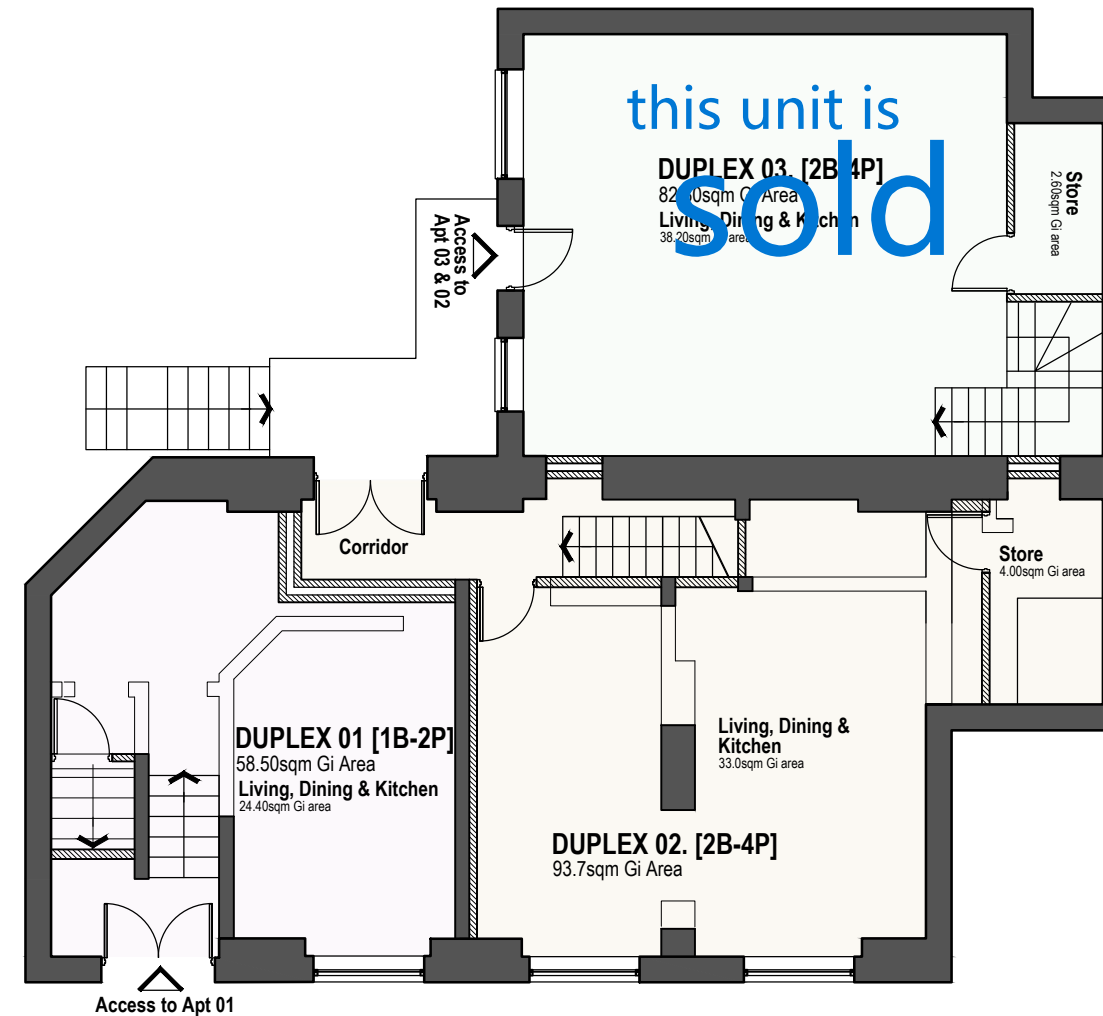

GROUND FLOOR



Revision: **B** 28.11.2023 APARTMENT 02 FLOOR AREA AMENDED

By AS | App. AA



archerstevenage | suiteB4 first floor | mindenhall court | high street | stevenage | SG13UN | t: 01438 365 968 | e: info@archerarchitects.co.uk | w: www.archerarchitects.co.uk

Important note: This drawing is issued on the condition that it is not reproduced, disclosed or copied to any unauthorised person without written consent. Copyright archerarchitects All dimensions to be verified on site.

Client **INTRAUROBAN GROUP**

Project **16 MANDEVILLE COURT YARD
142 BATTERSEA PARK ROAD, LONDON, SW11 4NB**

Drawing title **PROPOSED FLOOR PLANS**

Scale 1:100@A3	Drawn AS	Checked AA
Date 12.10.2023	Issuing Discipline architecture	
Drawing number 6951[P]101	Revision B	