



1 COMMUNAL REFUSE STORAGE PLAN
SCALE 1: 50

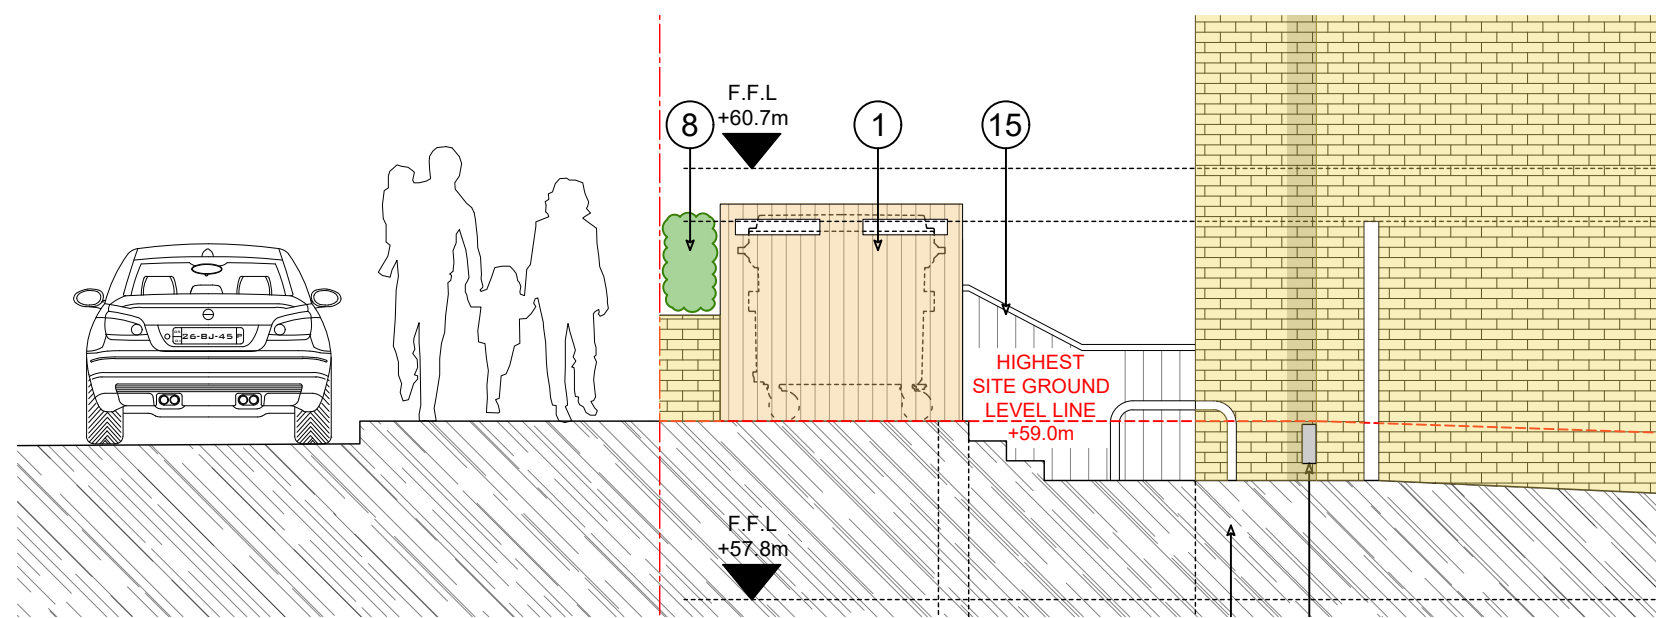

2 COMMUNAL REFUSE ELEVATION
SCALE 1: 50

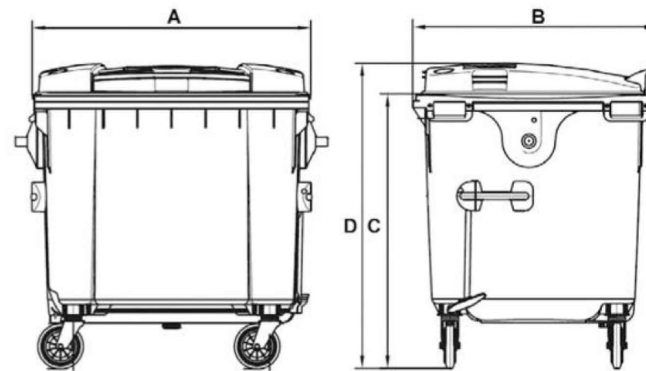

Technical data									
Type	Content l	External dimension (mm)				Useful load (kg)	Material Body/Lid	Available colours (similar RAL)	
	I	A	B	C	D	E			
MGB 1100 Flat lid, Plastic	1100	1265 max	1115 max	860 max	1470 max	1290 max	440	HDPE / HDPE UV-resistant, cadmium-free	Grey (7016), green, blue (5002), yellow (1018), red (2002)

1100 LITRE EURO BIN DIMENSIONS



FOOD WASTE METAL HOUSING



EXAMPLE 1100 LITRE REFUSE & DRY RECYCLABLES BIN

Refuse Storage Required capacity:
90 litres 1 and 2 bed units, 180 litres 3 bed+ units

2 x 180 litres + 5 x 90 litres = 810 litres (1100 litres provided)

Recycling Storage Required capacity:
55 litres 1 and 2 bed units, 110 litres 3 bed+ units

2 x 110 litres + 5 x 55 litres = 495 litres (1100 litres provided)

- Notes:
- 1- This drawing is not for construction;
 - 2- All Dimension are in millimeters;
 - 3- This drawing has been drawn to scale for the purposes of obtaining local authority approval. Dimensions are not to be scaled directly from drawings;
 - 4- All dimensions are to be checked on site and the Structural Engineer is to be inform of any discrepancies before construction commences;
 - 5- All structural elements to be agreed with local authority Building Control prior to commencement of works.
 - 6- All references to drawings refer to current revision of that drawing;
 - 7- The Copyright of this drawing belongs to Revive Renovations & Licensing.
 - 8- Attention is drawn to the provisions of the party wall act 1996. Legal boundaries should be determined by others.

FOR PLANNING ONLY

700+
Planning Approvals
In The
Borough Of
Wandsworth

400+
Planning Approvals
In All
Other SW
Boroughs





450+
Planning Approvals
In All Other
London
Boroughs

Revive Renovations
Planning Consultancy
Planning Applications
Drawings & Appeals
revive-renovations.com
0208 914 7877
reception.revive@outlook.com

client
124 Sunnyhill Road, SW16 2UN

project
FULL PLANNING APPLICATION
DEMOLITION OF EXISTING PROPERTY AND ERECTION OF NEW TWO STOREY PROPERTY WITH ROOF AND BASEMENT ACCOMMODATION CONSISTING OF 7 SELF-CONTAINED FLATS (3 X 3-BED, 2 X 2-BED, 2 X 1-BED/1-PERSON) ALL WITH PRIVATE OUTSIDE AMENITY SPACE PLUS SECURE REFUSE AND CYCLE ENCLOSURES

drawing title PROPOSED REFUSE STORAGE PLAN		
date JANUARY 2025	scale 1:100BA3	dwn O.M
drawing number 24	sheet no. 24 of 27	rev B

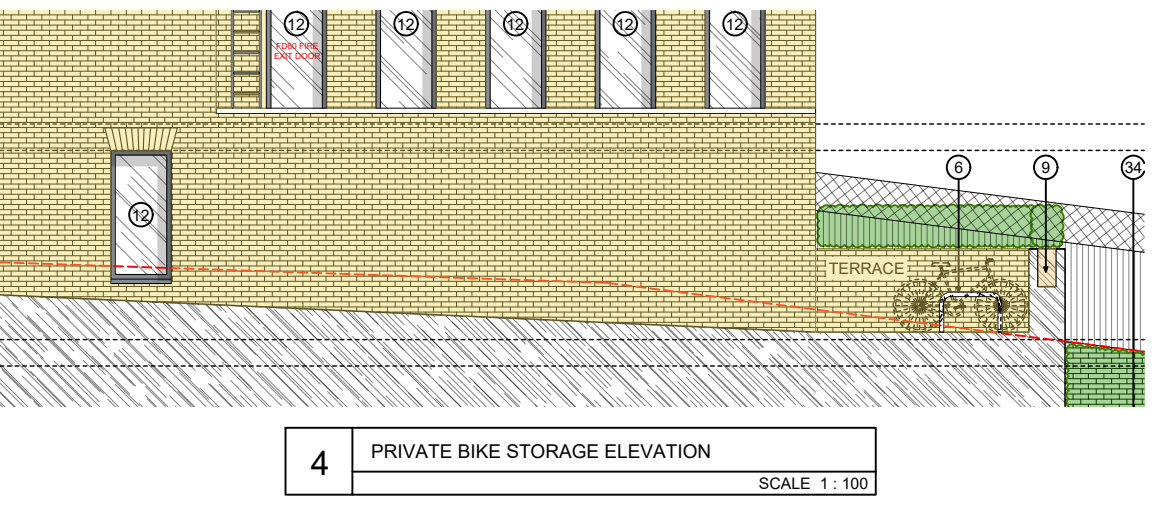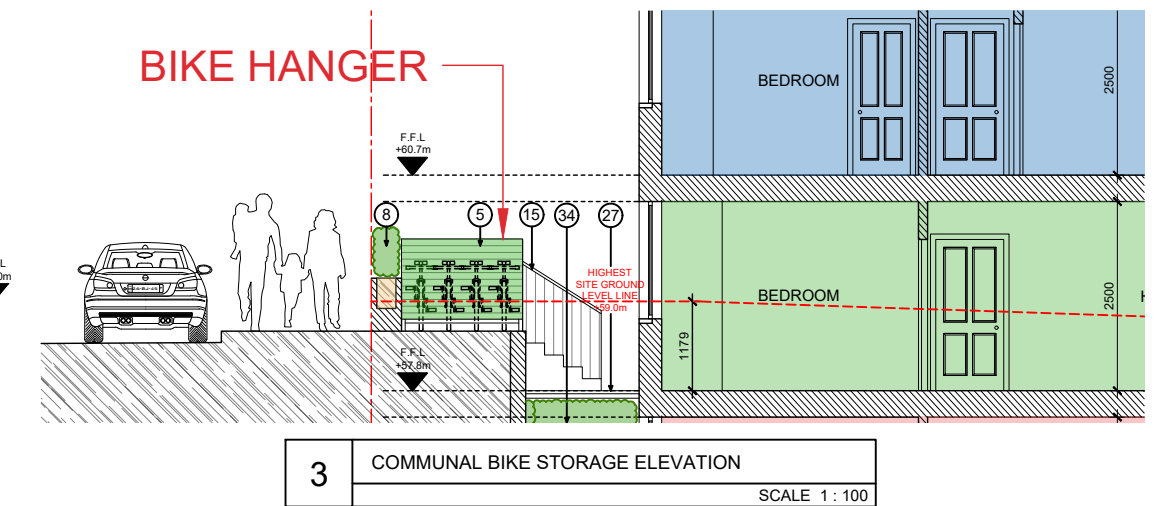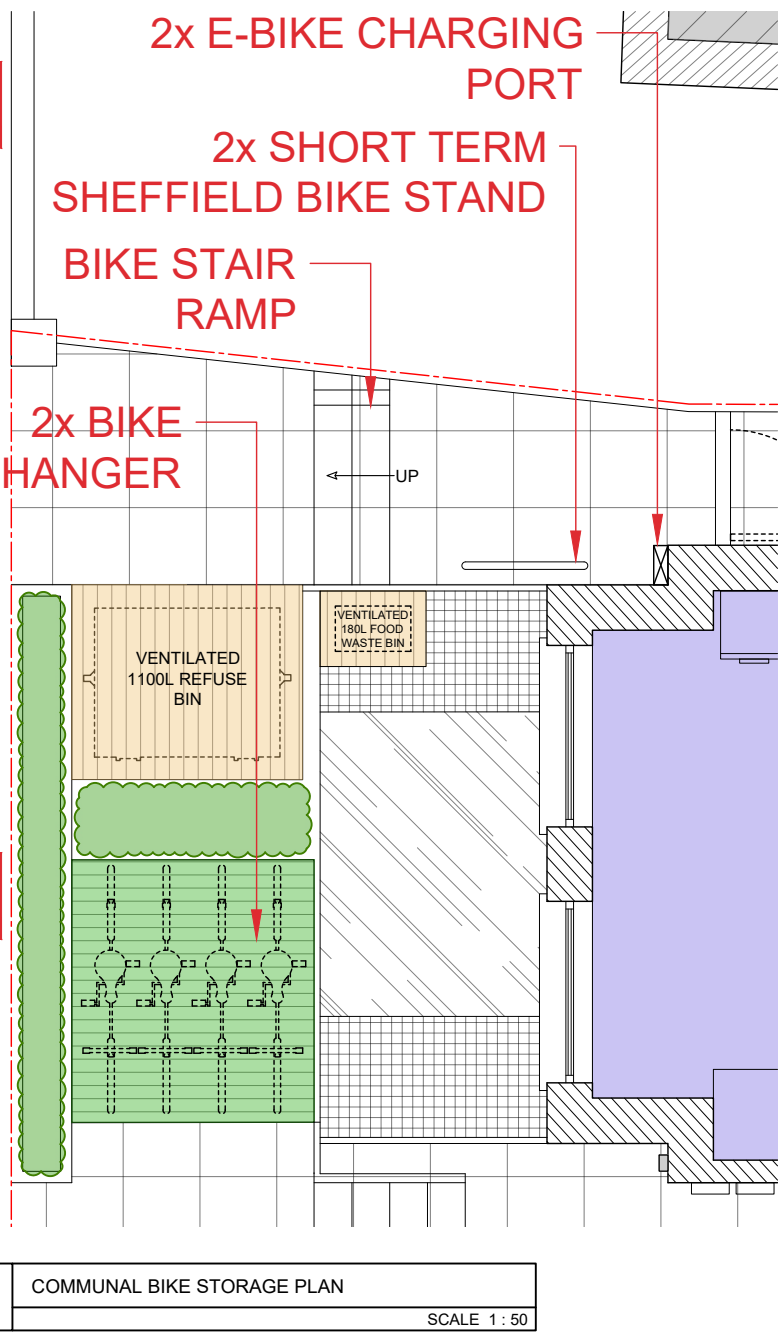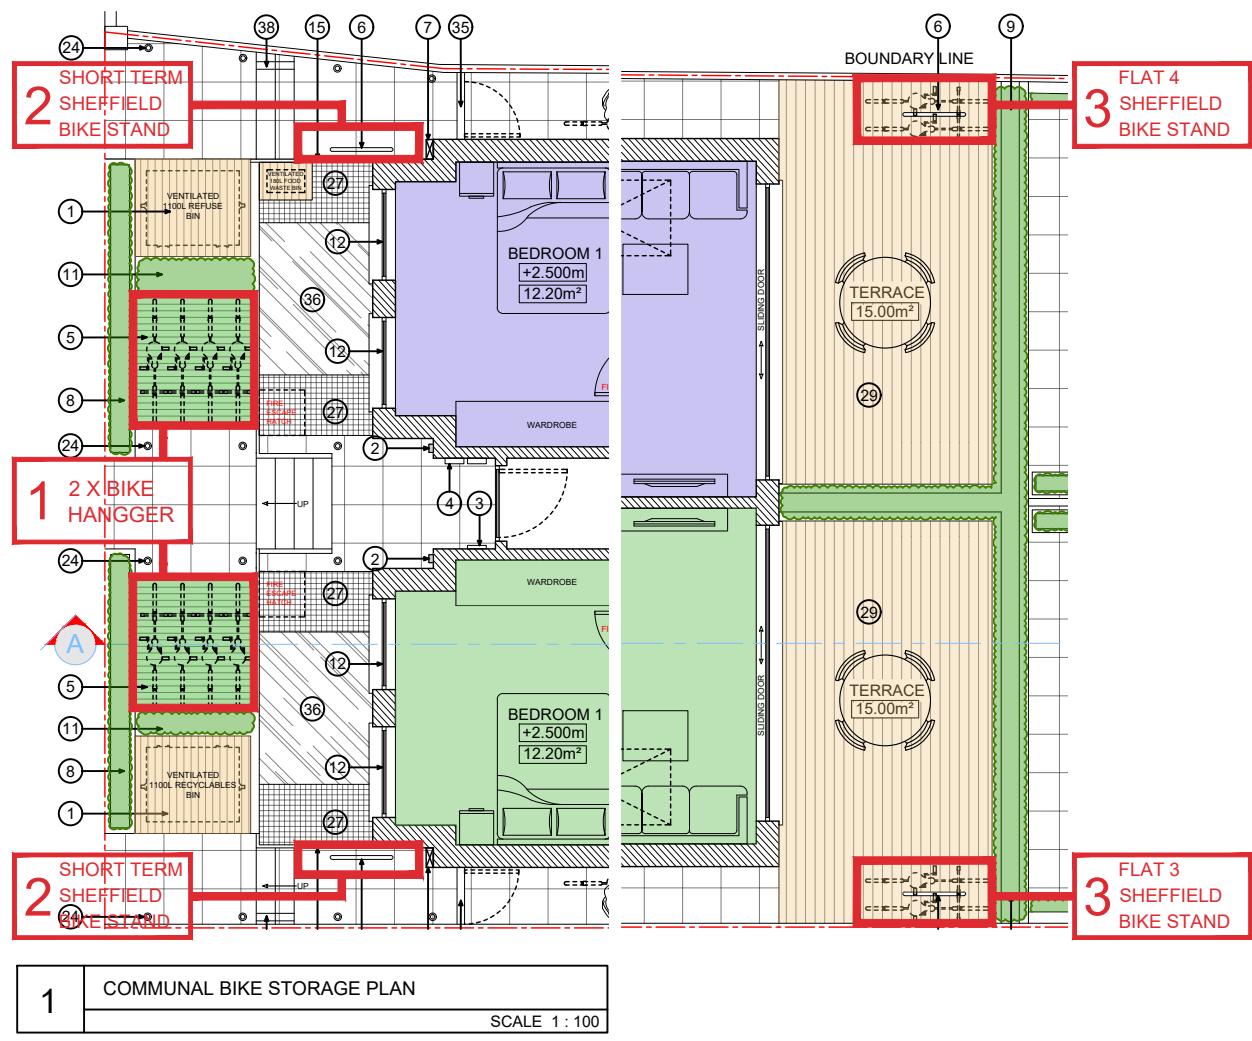

EXAMPLE BIKE STAIR RAMP



EXAMPLE SHEFFIELD BIKE STAND



EXAMPLE E-BIKE CHARGING POINT

Notes:
 1- This drawing is not for construction;
 2- All Dimension are in millimeters;
 3- This drawing has been drawn to scale for the purposes of obtaining local authority approval. Dimensions are not to be scaled directly from drawings;
 4- All dimensions are to be checked on site and the Structural Engineer is to be inform of any discrepancies before construction commences;
 5- All structural elements to be agreed with local authority Building Control prior to commencement of works.
 6- All references to drawings refer to current revision of that drawing;
 7- The Copyright of this drawing belongs to Revive Renovations & Licensing.
 8- Attention is drawn to the provisions of the party wall act 1996. Legal boundaries should be determined by others.

FOR PLANNING ONLY

700+
 Planning Approvals
 In The
 Borough Of
 Wandsworth

400+
 Planning Approvals
 In All
 Other SW
 Boroughs

450+
 Planning Approvals
 In All Other
 London
 Boroughs

Revive Renovations
 Planning Consultancy
 Planning Applications
 Drawings & Appeals
 revive-renovations.com
 0208 914 7877
 reception.revive@outlook.com

client
 124 Sunnyhill Road, SW16 2UN


project
FULL PLANNING APPLICATION
 DEMOLITION OF EXISTING PROPERTY AND ERECTION OF NEW TWO STOREY PROPERTY WITH ROOF AND BASEMENT ACCOMMODATION CONSISTING OF 7 SELF-CONTAINED FLATS (3 X 3-BED, 2 X 2-BED, 2 X 1-BED/1-PERSON) ALL WITH PRIVATE OUTSIDE AMENITY SPACE PLUS SECURE REFUSE AND CYCLE ENCLOSURES

drawing title
PROPOSED BIKE STORAGE PLAN

date JANUARY 2025	scale 1:100@A3	dwn O.M
drawing number 25	sheet no. 25 of 27	rev B



EXAMPLE PLANTER BOX

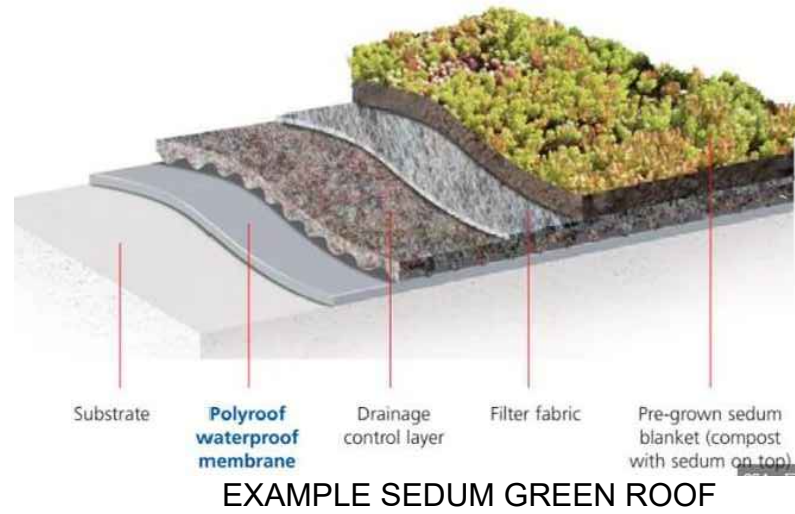

EXAMPLE SEDUM GREEN ROOF



EXAMPLE WHITE TIMBER SASH WINDOWS FRONT ELEVATION




EXAMPLE PERMEABLE PAVING



EXAMPLE DARK GREY ZINC CLADDING



EXAMPLE TIMBER FENCE WITH TRELLIS

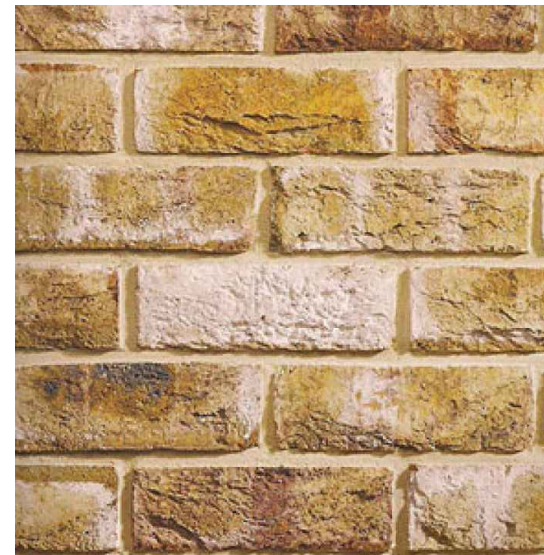

EXAMPLE RE-USE OF EXISTING BRICKS & NEW BRICKS TO MATCH EXSITING



EXAMPLE PRIVET EVERGREEN HEDGING



EXAMPLE FRAMELESS GLASS BALUSTRADE



EXAMPLE VERTICAL BRICK SOLDIER COURSE LINTEL



EXAMPLE COMPOSITE RESIN DECKING

Notes:
 1- This drawing is not for construction;
 2- All Dimension are in millimeters;
 3- This drawing has been drawn to scale for the purposes of obtaining local authority approval. Dimensions are not to be scaled directly from drawings;
 4- All dimensions are to be checked on site and the Structural Engineer is to be inform of any discrepancies before construction commences;
 5- All structural elements to be agreed with local authority Building Control prior to commencement of works.
 6- All references to drawings refer to current revision of that drawing;
 7- The Copyright of this drawing belongs to Revive Renovations & Licensing.
 8- Attention is drawn to the provisions of the party wall act 1996. Legal boundaries should be determined by others.

FOR PLANNING ONLY

700+
 Planning Approvals
 In The
 Borough Of
 Wandsworth

400+
 Planning Approvals
 In All
 Other SW
 Boroughs

450+
 Planning Approvals
 In All Other
 London
 Boroughs


**Revive
 Renovations**
 Planning Consultancy
 Planning Applications
 Drawings & Appeals
 revive-renovations.com
 0208 914 7877
 reception.revive@outlook.com

client
 124 Sunnyhill Road, SW16 2UN

project
FULL PLANNING APPLICATION
 DEMOLITION OF EXISTING PROPERTY AND ERECTION OF NEW TWO STOREY PROPERTY WITH ROOF AND BASEMENT ACCOMMODATION CONSISTING OF 7 SELF-CONTAINED FLATS (3 X 3-BED, 2 X 2-BED, 2 X 1-BED/1-PERSON) ALL WITH PRIVATE OUTSIDE AMENITY SPACE PLUS SECURE REFUSE AND CYCLE ENCLOSURES

drawing title
 PROPOSED MATERIALS

date JANUARY 2025	scale 1:100@A3	dwn O.M
drawing number 26	sheet no. 26 of 27	rev B

Notes:
 1- This drawing is not for construction;
 2- All Dimension are in millimeters;
 3- This drawing has been drawn to scale for the purposes of obtaining local authority approval. Dimensions are not to be scaled directly from drawings;
 4- All dimensions are to be checked on site and the Structural Engineer is to be inform of any discrepancies before construction commences;
 5- All structural elements to be agreed with local authority Building Control prior to commencement of works.
 6- All references to drawings refer to current revision of that drawing;
 7- The Copyright of this drawing belongs to Revive Renovations & Licensing.
 8- Attention is drawn to the provisions of the party wall act 1996. Legal boundaries should be determined by others.

FOR PLANNING ONLY

700+
 Planning Approvals
 In The
 Borough Of
 Wandsworth

400+
 Planning Approvals
 In All
 Other SW
 Boroughs


450+
 Planning Approvals
 In All Other
 London
 Boroughs


**Revive
 Renovations**
 Planning Consultancy
 Planning Applications
 Drawings & Appeals
 revive-renovations.com
 0208 914 7877
 reception.revive@outlook.com


 

 
client
 124 Sunnyhill Road, SW16 2UN


project
FULL PLANNING APPLICATION
 DEMOLITION OF EXISTING PROPERTY AND ERECTION OF NEW TWO STOREY PROPERTY WITH ROOF AND BASEMENT ACCOMMODATION CONSISTING OF 7 SELF-CONTAINED FLATS (3 X 3-BED, 2 X 2-BED, 2 X 1-BED/1-PERSON) ALL WITH PRIVATE OUTSIDE AMENITY SPACE PLUS SECURE REFUSE AND CYCLE ENCLOSURES

drawing title
**PROPOSED SITE COVERAGE
 PERCENTAGE**
 date
 JANUARY 2025
 scale
 1:100@A3
 dwn
 O.M
 drawing number
 27
 sheet no.
 27 of 27
 rev
 B



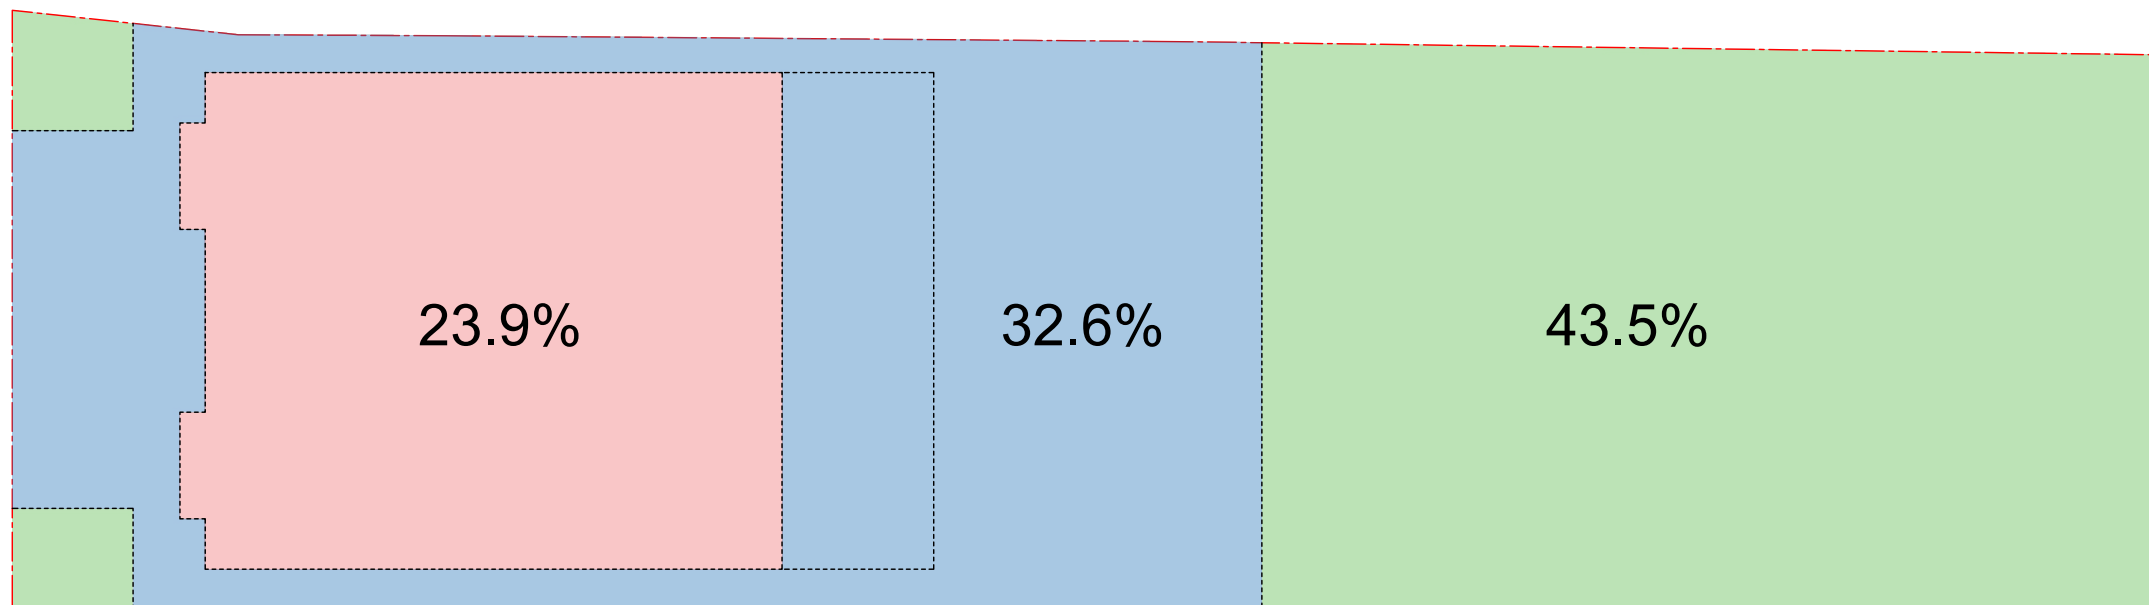





**APPROVED APPLICATION
 23/01185/FUL**

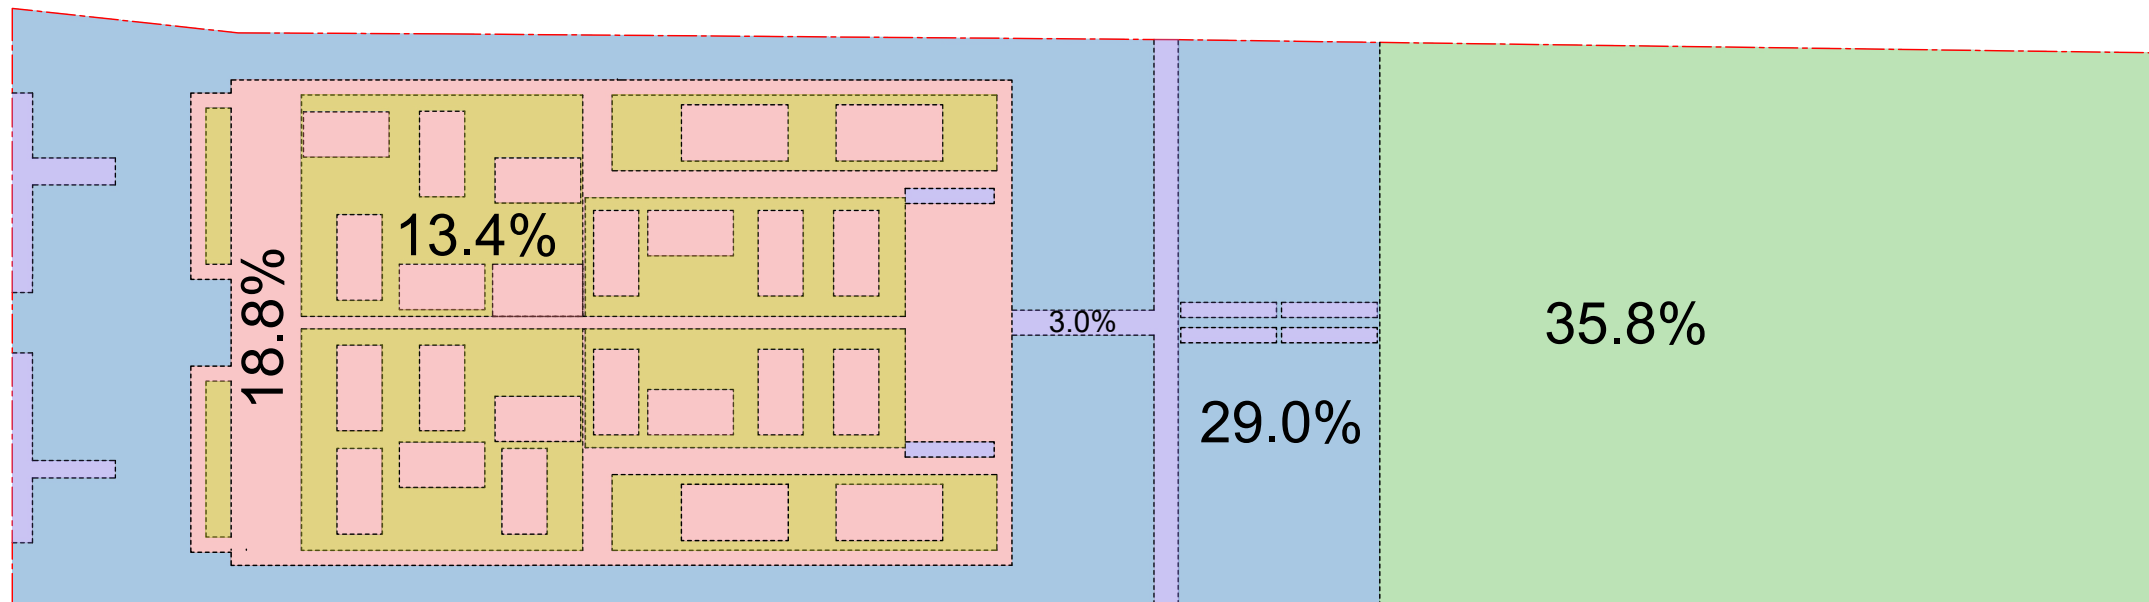-  TOTAL SITE SIZE
480.0m²
-  BUILDING FOOT PRINT
114.9m² is 23.9% of Total site
-  SOFT LANDSCAPING
208.9m² is 43.5% of Total site
-  HARD STANDING
156.4m² is 32.6% of Total site

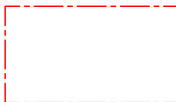  

PROPOSED APPLICATION

-  TOTAL SITE SIZE
480.0m²
-  BUILDING FOOT PRINT
155.0m² is 32.2% of Total site
- 64.4m² sedum green roof
= 90.6m² is 18.8% of Total site
-  SEDUM GREEN ROOF AREA
64.4m² is 13.4% deducted from building foot print
-  SOFT LANDSCAPING
172.6m² is 35.8% of Total site.
Total green area (Sedum, hedging & soft landscaping) = 52.2%
-  HARD STANDING
138.9m² is 29.0% of Total site
-  PLANTER HEDGING
14.6m² is 3.0% of Total site